





G5 A D @ ' 8 F 5 K - B ;

FRONT ELEVATION

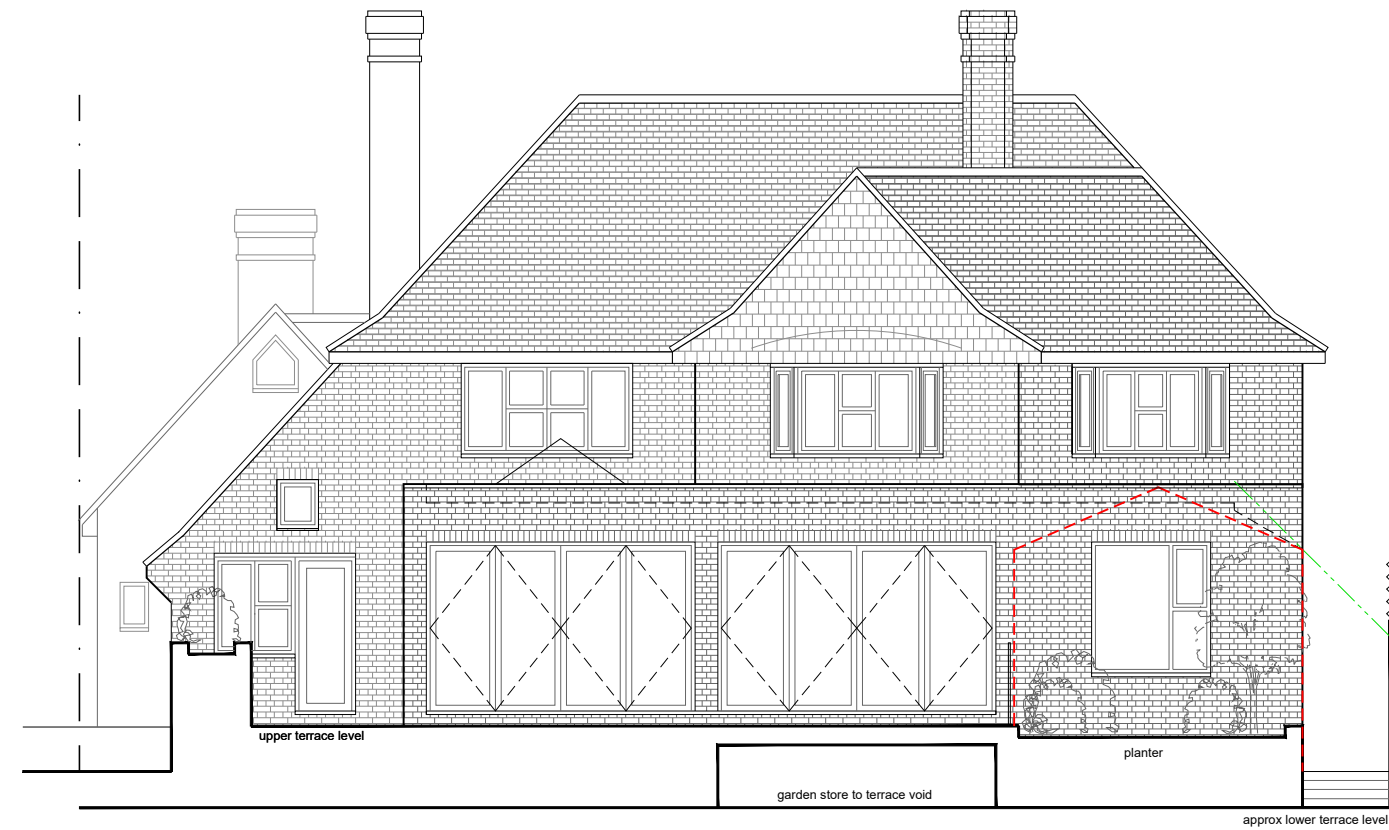

REAR ELEVATION

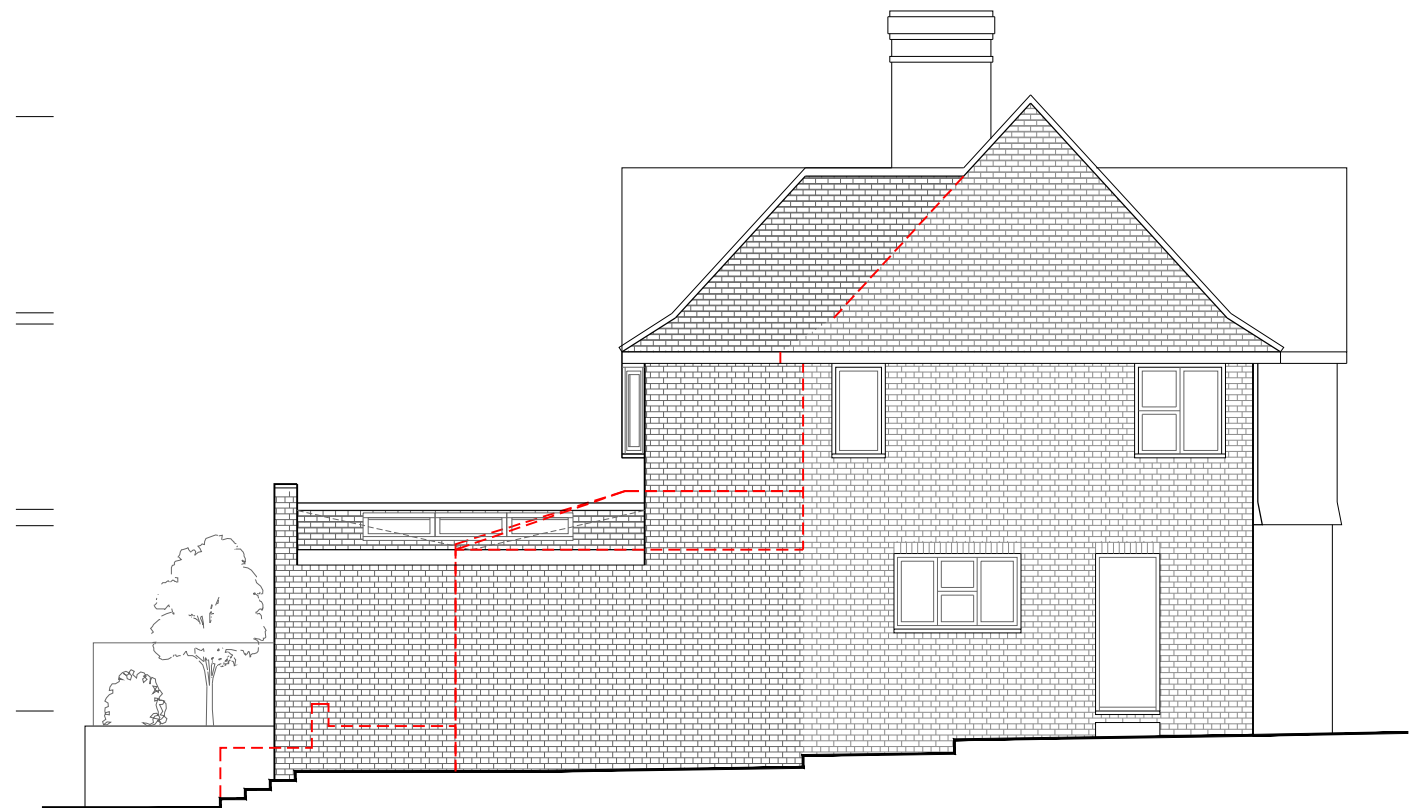

SIDE ELEVATION

EXTERNAL FEATURES AND LEVELS SHOWN HERE INDICATIVELY. ALL LEVELS TBC ON SITE PRIOR TO COMMENCING WORK.

PROPOSED ELEVATIONS

SITE ADDRESS
CLIENT:

A: 23.02.21: AMENDMENTS TO DOORS AND WINDOWS IN LINE WITH EMAIL REQUESTS
B: 23.04.21: REVERT TO ORANGERY STYLE DESIGN, INCLUDE APPROVED 1ST FLOOR
C: 26.04.21: REINSTATE REAR BI-FOLD DOORS, MINOR LAYOUT CORRECTIONS

PROJECT START: FEB 2021
DRAWING DATE: 26 APRIL 2021
SCALE: 1:100 @ A3



KKK '95; @89G; B5B86I @'7CA

ARCHITECTURE AND PLANNING