




**L-11 PROPOSED FRONT ELEVATION**  
**01** SCALE 1/100

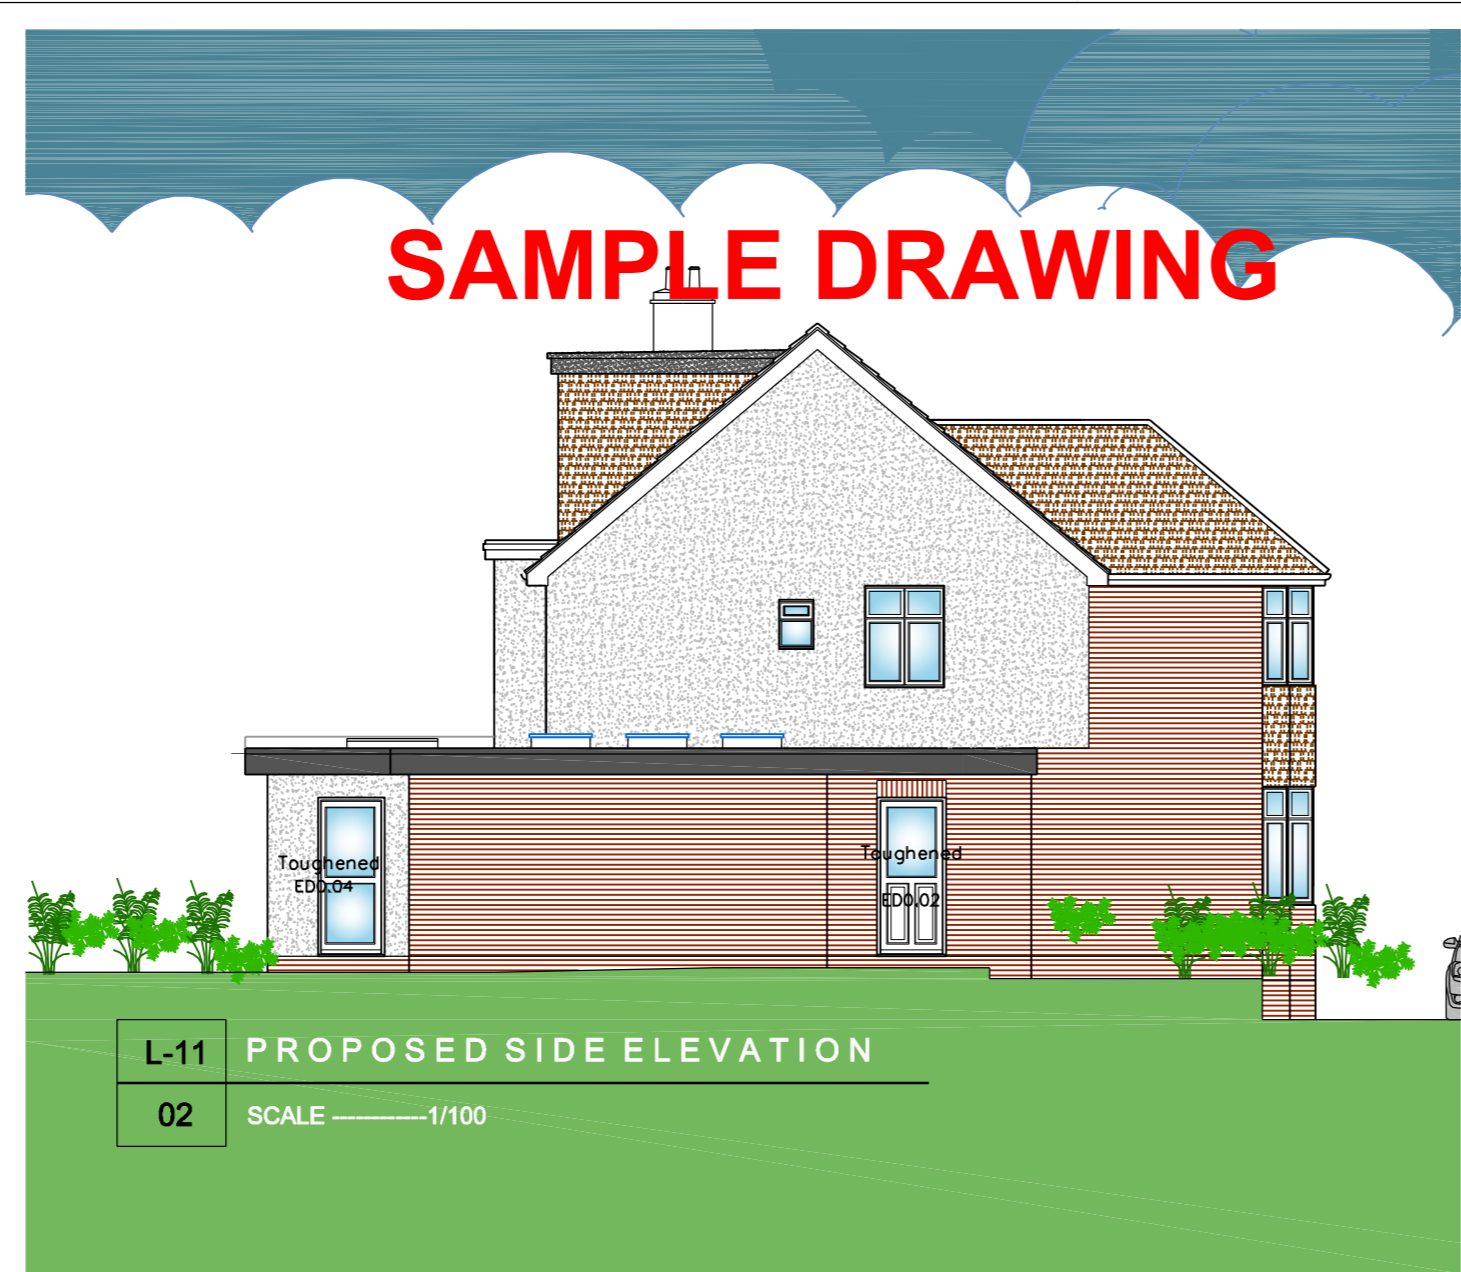

**L-11 PROPOSED SIDE ELEVATION**  
**02** SCALE 1/100



**L-11 PROPOSED REAR ELEVATION**  
**03** SCALE 1/100

THIS DRAWING & ANY DESIGN THEREON IS THE COPYRIGHT OF EAGLE DESIGN+BUILD LTD AND MUST NOT BE REPRODUCED WITHOUT THEIR WRITTEN CONSENT.

ALL DIMENSIONS AND LEVELS ARE SUBJECT TO A THOROUGH AND ACCURATE ON SITE CHECK BY THE CONTRACTOR PRIOR TO THE COMMENCEMENT OF ANY WORKS.

ALL SIZES OF STRUCTURAL COMPONENTS ARE TO BE VERIFIED BY A STRUCTURAL ENGINEER.

ELECTRICAL INSTALLATION OR MODIFICATIONS, MATERIALS AND WORKMANSHIP SHALL COMPLY WITH THE LATEST EDITIONS OF THE RELEVANT BRITISH STANDARDS AND C OF P'S AND ARE TO BE IN ACCORDANCE WITH GOOD BUILDING PRACTICE AND SUITABLE FOR PURPOSES OF THE WORKS. IN ADDITION THEY MUST COMPLY WITH THE 17TH EDITION OF THE IEE REGULATIONS INCLUDING AMENDMENTS 1 & 2, THE LOCAL ELECTRICITY SUPPLY AUTHORITY, BRITISH TELECOM, THE BUILDING REGULATIONS LATEST AMENDMENTS.

PLEASE NOTE ELECTRICAL CONTRACTORS MUST BE MEMBERS OF THE NATIONAL INSPECTION COUNCIL FOR ELECTRICAL INSTALLATION & CONTRACTING (NICIC) & THE ELECTRICAL CONTRACTORS ASSOCIATION.

MECHANICAL INSTALLATION OR MODIFICATION, INCLUDING HEATING & HOT AND COLD WATER AND VENTILATION SERVICES TO BE IN ACCORDANCE WITH THE LATEST EDITION OF THE CIBSE GUIDE AS PRODUCED BY THE CHARTERED INSTITUTE OF BUILDING SERVICES ENGINEERS & TO CURRENT BS SPECIFICATION. IN ADDITION THEY MUST COMPLY WITH THE LOCAL WATER COMPANY BYELAWS, THE CIBSE GUIDE AND C OF P'S, THE LATEST EDITION OF THE BUILDING REGULATION APPROVED DOCUMENTS AND ALL NATIONAL AND LOCAL REGULATIONS.

ALL WORKS ARE TO COMPLY WITH THE LATEST REVISION OF THE BRITISH STANDARDS.


THE CLIENT OR APPOINTING AGENT SHOULD ADVISE OF ANY KNOWN BURIED SERVICES AND DRAINAGE LOCATION OR RESTRICTIVE COVENANTS.

THIS DRAWING SHOULD BE READ IN CONJUNCTION WITH ALL PLAN DRAWINGS & DOCUMENTS RELATING TO THE WORKS. DO NOT SCALE FROM THIS DRAWING, EXCEPT FOR PLANNING PURPOSES.


**CDM Regulations 2015 : Designers' Notes on Significant Residual Risks**

- 1.



**PROPOSED GROUND FLOOR GENERAL ARRANGEMENT PLAN.**

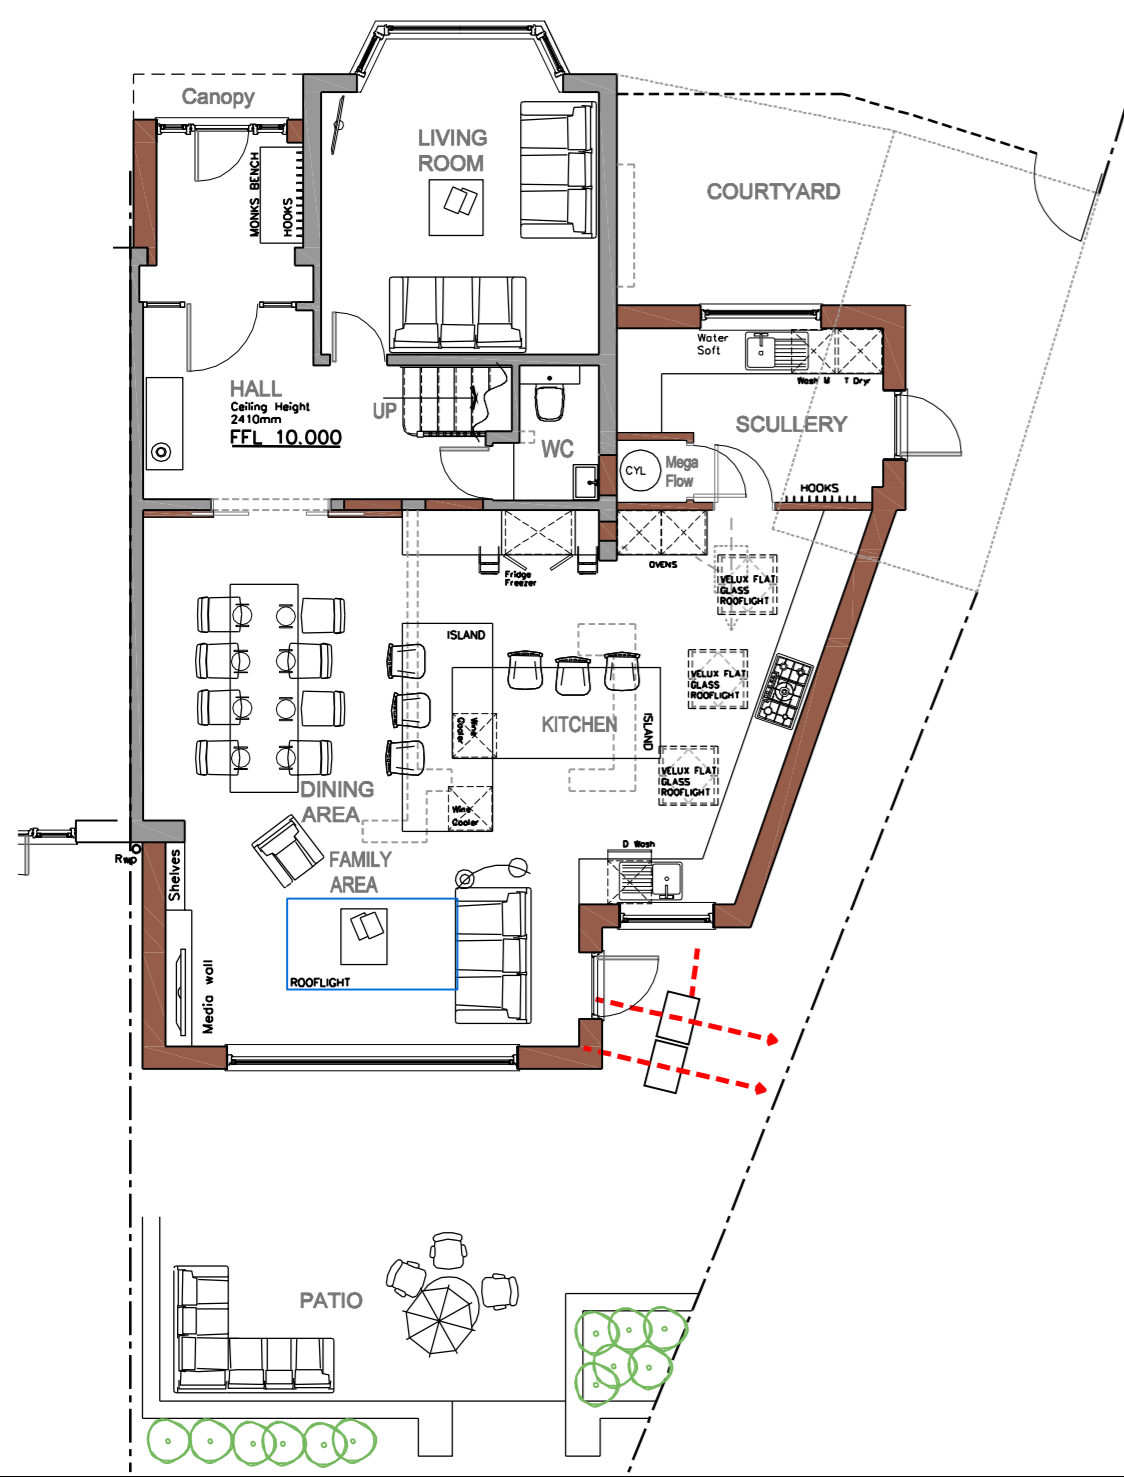

**EXISTING ROOF PLAN**

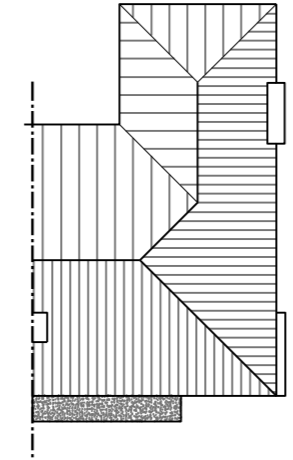

**PROPOSED ROOF PLAN**

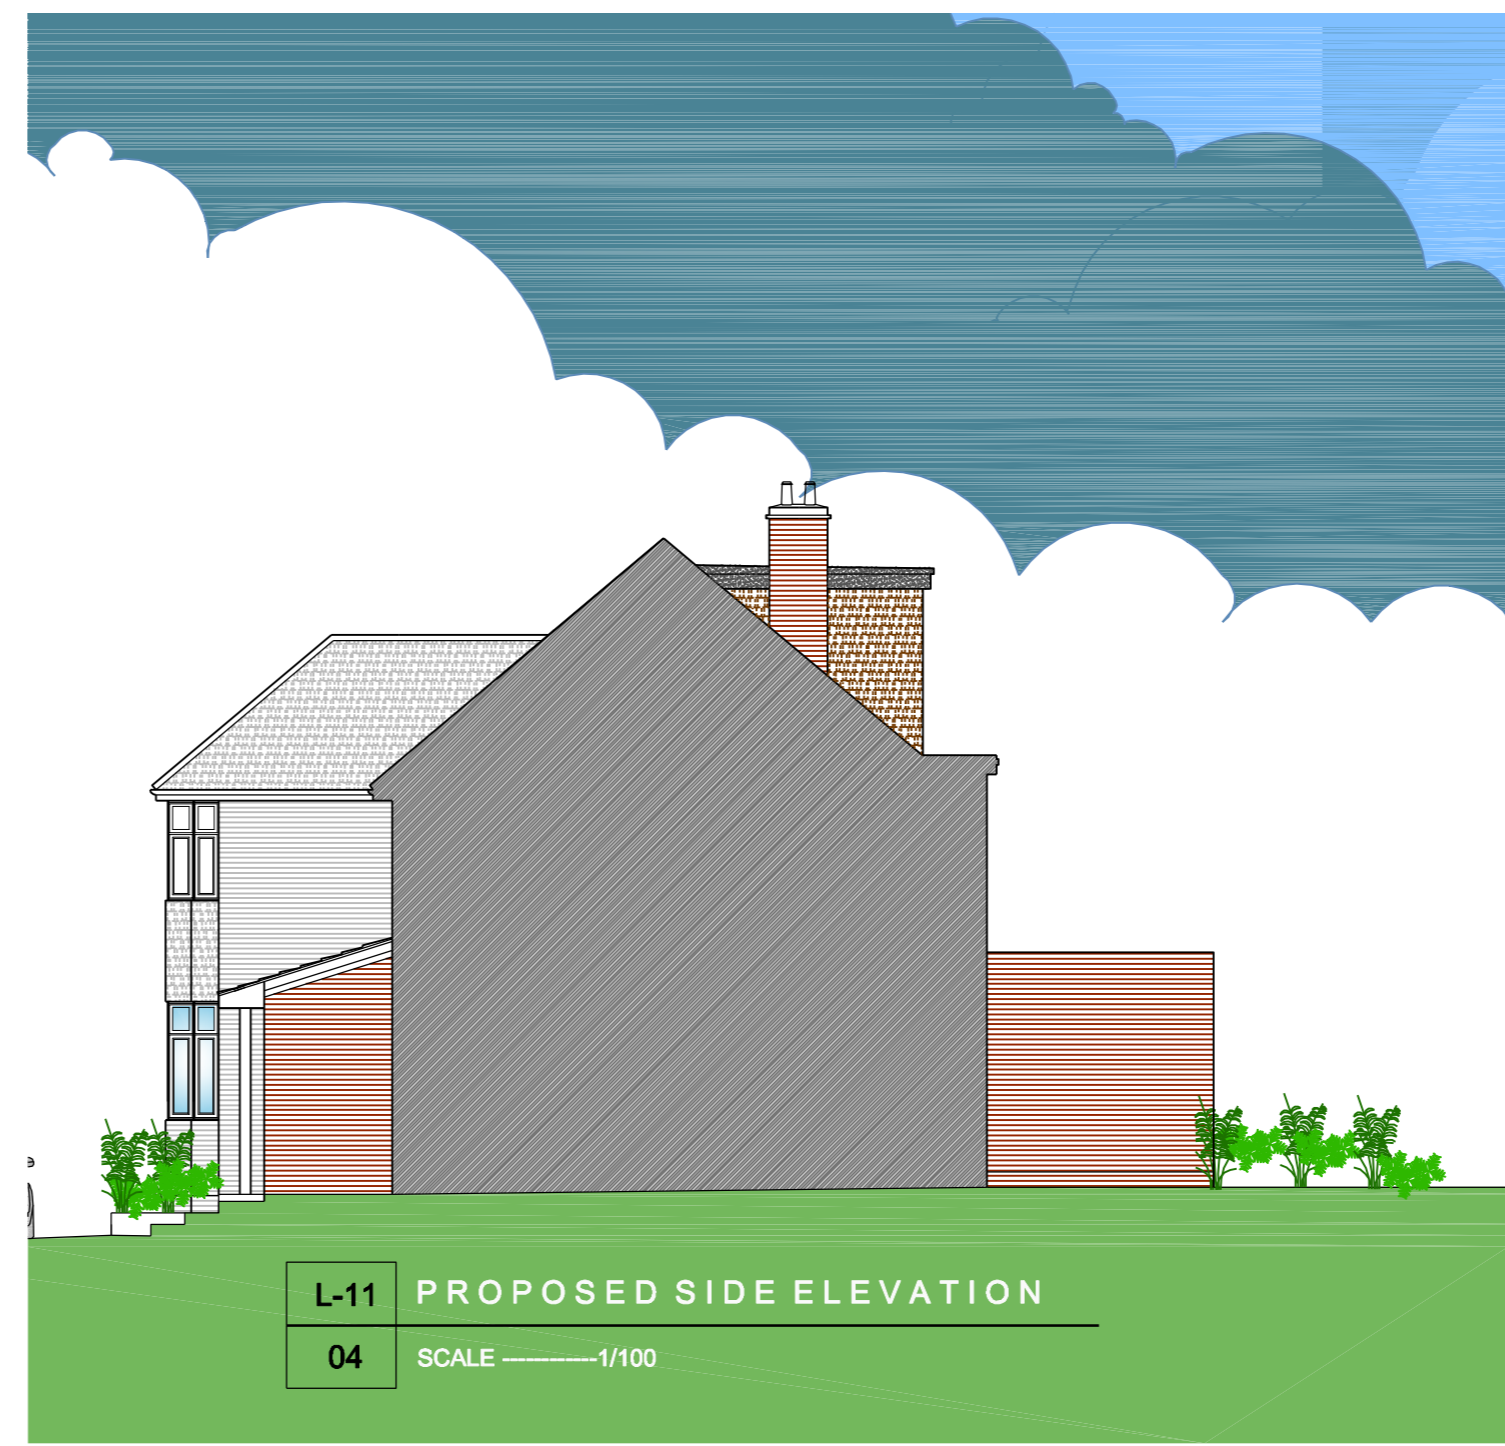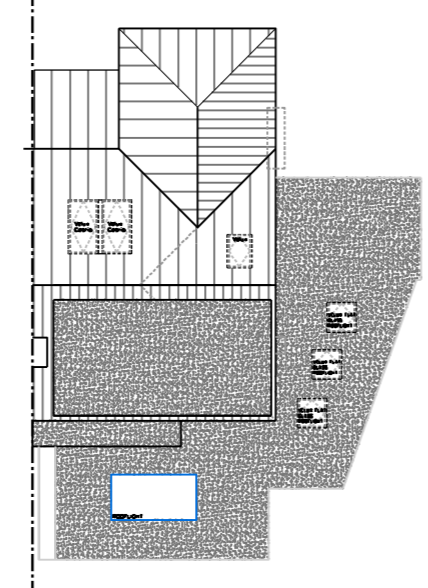

**L-11 PROPOSED SIDE ELEVATION**  
**04** SCALE 1/100

**Materials**


- Walls are to be facing brickwork and render to match existing.
- Plain roof tiles to match existing. Felt or fibreglass flat roofs.
- Windows and doors to be white upvc to match existing double glazed.
- White plastic soffit and fascias.
- All to clients instructions.

These notes relate solely to information shown on this drawing. Only significant risks which are considered to be unusual, or unlikely to be obvious to a competent contractor or other designer will be highlighted. This information may be subject to revision as the design develops.

Refer also to Drawings

VERIFICATION STATUS	Verified by	Date
INFO/DESIGN		
PLANNING	Neil	May 19
BUILDING CONTROL		
CONSTRUCTION		

No	Revision	Date	Drn	Chkd

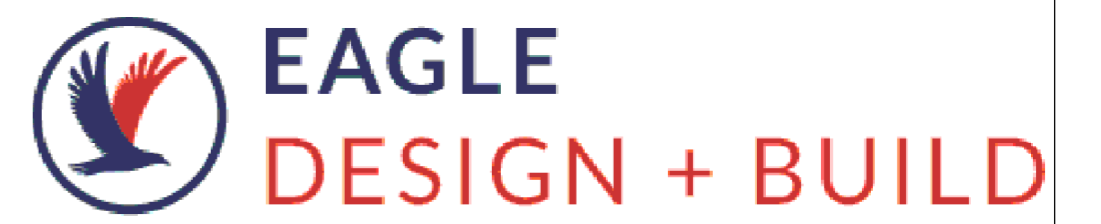

**EAGLE DESIGN + BUILD LTD**

Client: \_\_\_\_\_  
 Project Title: **Proposed Side and Rear Extensions**  
 Drawing Title: **Proposed Ground Floor General Arrangement Plan And Elevations**

Scale: A2 1/100 1/200  
 Date: \_\_\_\_\_  
 Drawn by: \_\_\_\_\_  
 Checked by: \_\_\_\_\_  
 File: \_\_\_\_\_